

SAND BEACH CONSERVANCY DISTRICT

CHANNEL DREDGING


2020



LOCATION MAP

LATITUDE: N 41.609119° LONGITUDE: E -83.092516°

SITE ADDRESS:
8661 W SAND BEACH RD
OAK HARBOR, OH 43449

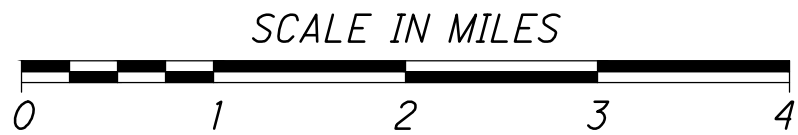

PLAN PREPARED BY:

BEC ASSOCIATES
PROFESSIONAL ENGINEERING AND SURVEYING CONSULTANTS
6622 WEST HARBOR ROAD, PORT CLINTON, OHIO 43452
OFFICE: (419) 898-9200 FAX: (419) 898-2259

INDEX OF SHEETS:

TITLE SHEET	1
OVERALL SITE PLAN	2
ENLARGED PLAN SHEET	3
ENLARGED PLAN SHEET	4
ENLARGED PLAN SHEET	5
DREDGING SPOILS STORAGE AREA PLAN	6


SMC	1/24/2020	REVISED PER USAGE COMMENTS
SMC	3/18/19	REVISED PER CLIENT COMMENTS
SMC	3/7/19	REVISED PER USAGE COMMENTS
SMC	2/26/19	REVISED PER USAGE COMMENTS
SMC	10/12/18	REVISED WITH OHW CONTOURS & SPOILS DETAIL PLAN
REV. BY	DATE	DESCRIPTION
DATE COMPLETED		

ENGINEERS SEAL:

RODNEY LEE GILLESPIE
E-73110
PROFESSIONAL ENGINEER

SIGNED: _____
DATE: _____

Design\sheets\117-0078_GPO01.dwg 13-Feb-20 2:16 PM

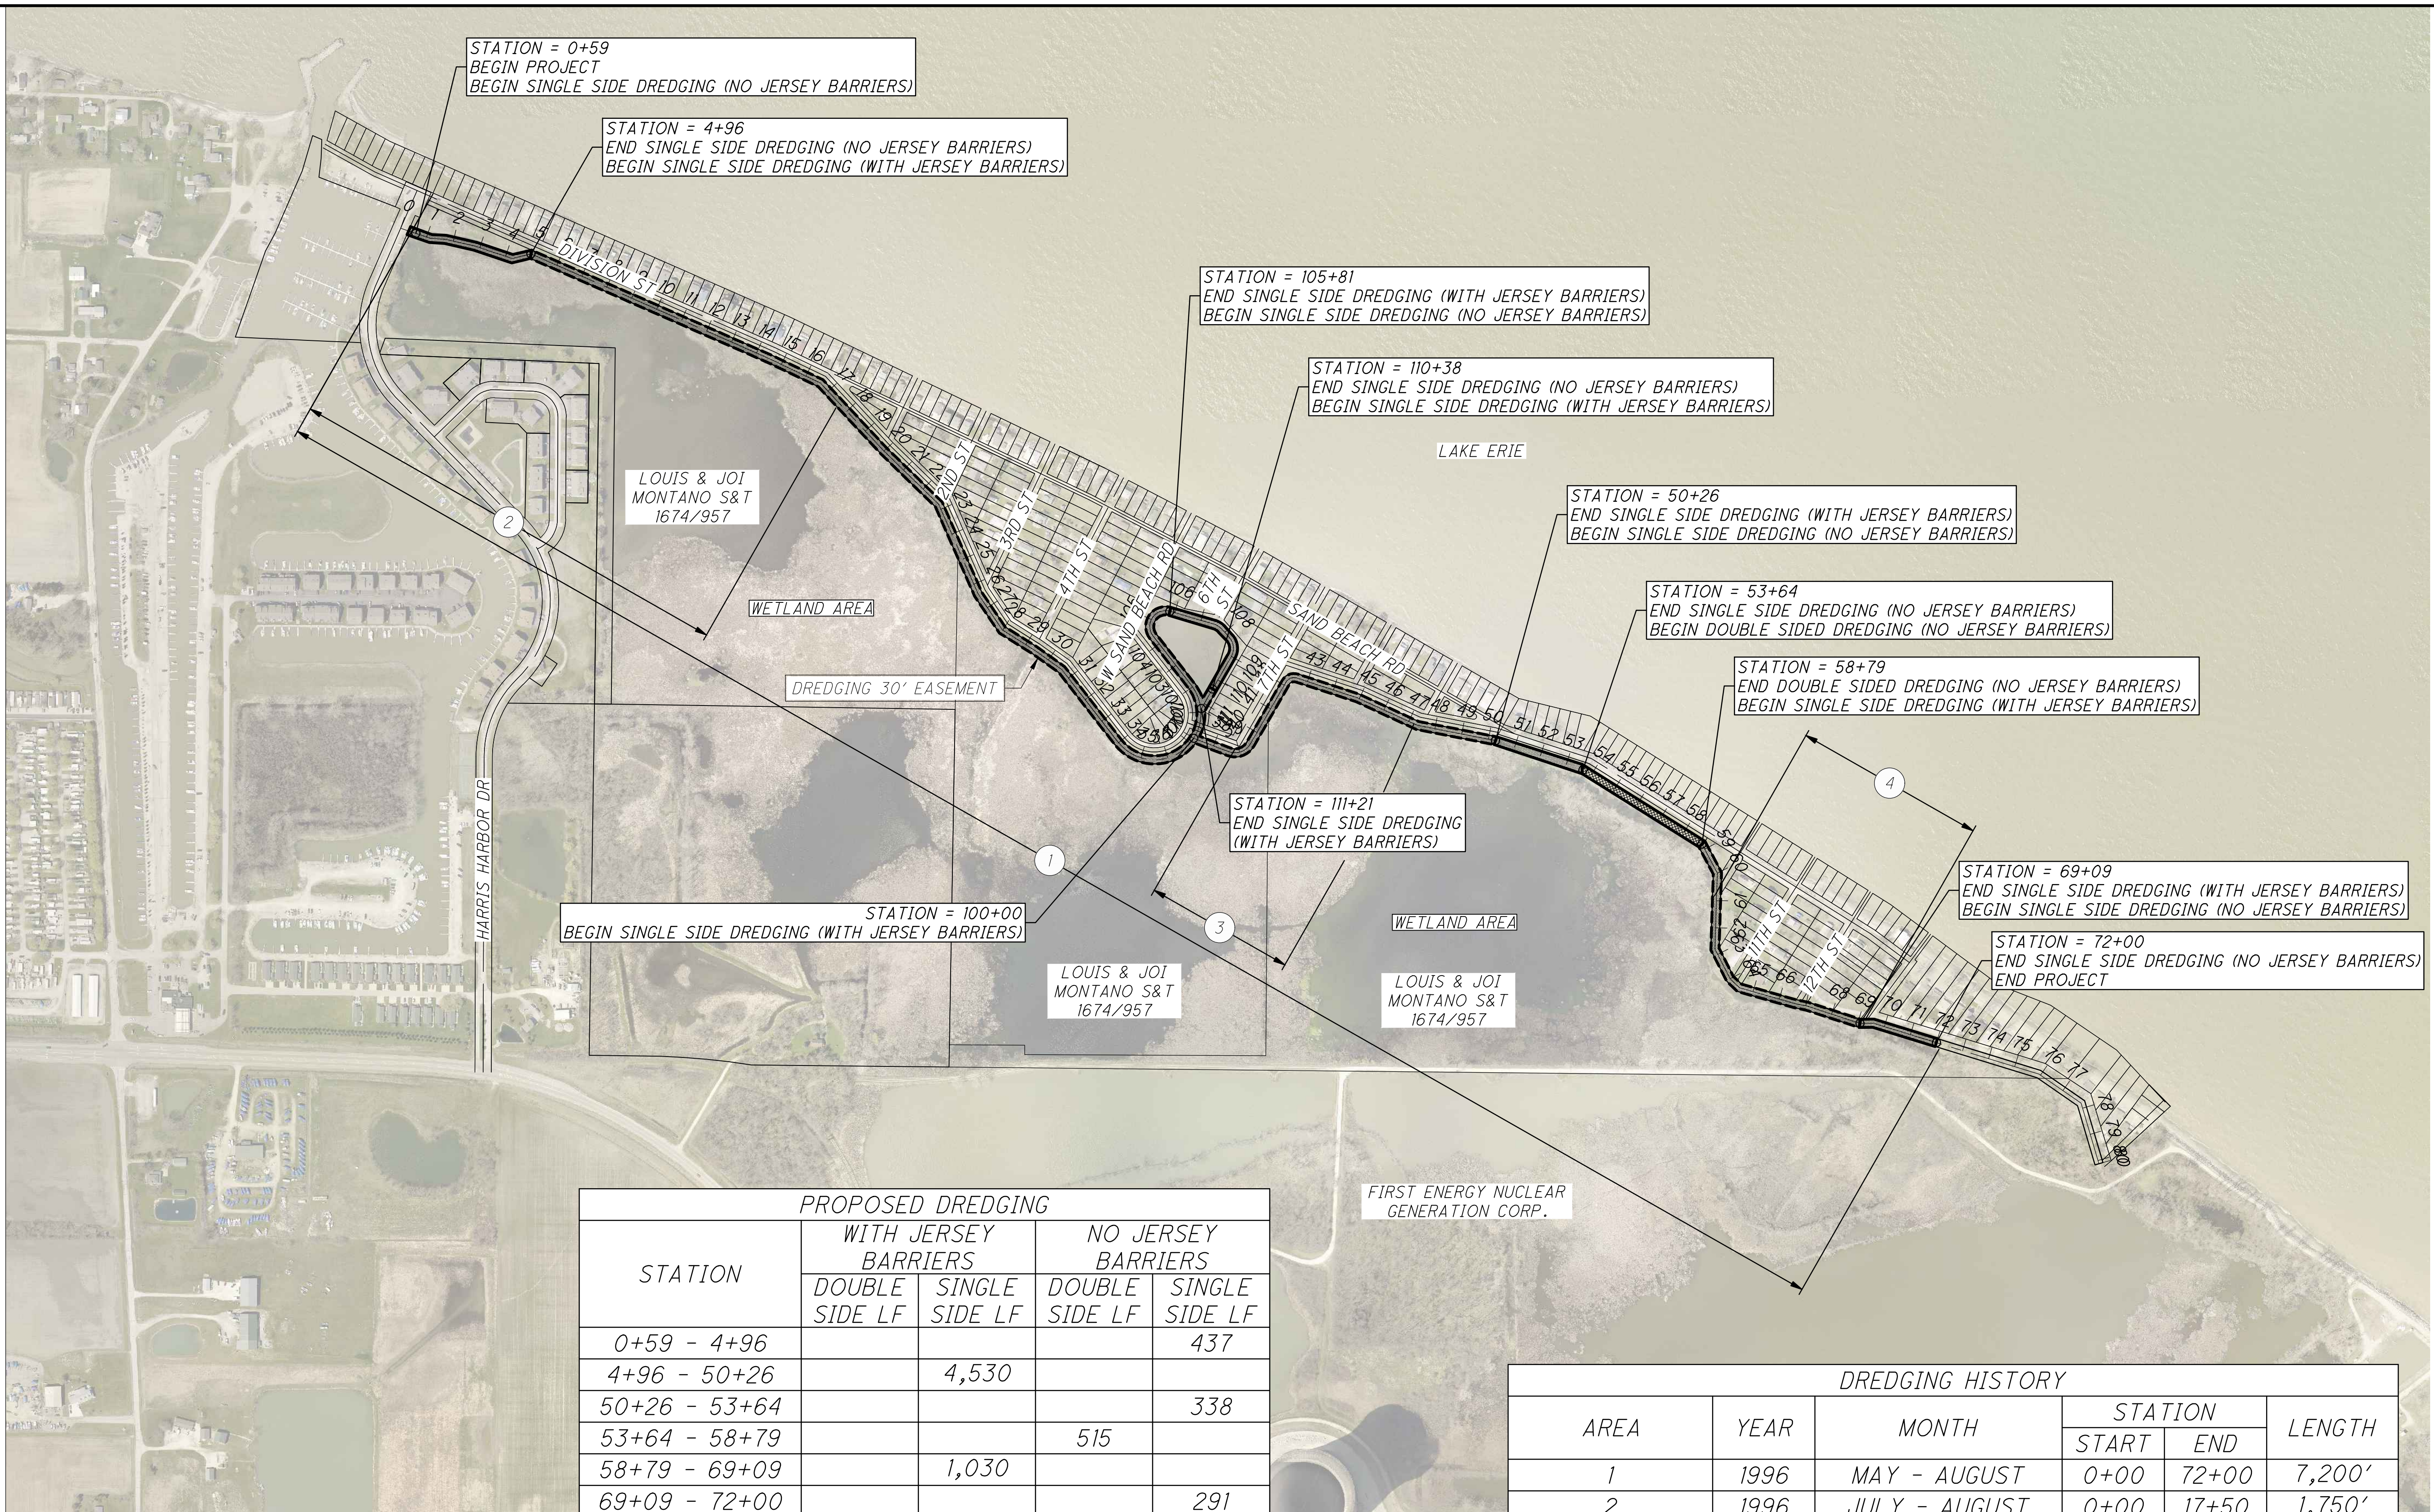


STATION	PROPOSED DREDGING			
	WITH JERSEY BARRIERS		NO JERSEY BARRIERS	
	DOUBLE SIDE LF	SINGLE SIDE LF	DOUBLE SIDE LF	SINGLE SIDE LF
0+59 - 4+96				437
4+96 - 50+26		4,530		
50+26 - 53+64				338
53+64 - 58+79			515	
58+79 - 69+09		1,030		
69+09 - 72+00				291
100+00 - 105+81		581		
105+81 - 110+38				457
110+38 - 111+21		83		
TOTALS		6,224	515	1,523

DREDGING HISTORY					
AREA	YEAR	MONTH	STATION		LENGTH
			START	END	
1	1996	MAY - AUGUST	0+00	72+00	7,200'
2	1996	JULY - AUGUST	0+00	17+50	1,750'
3	2000	JUNE	39+00	47+00	800'
4	1999	JUNE	60+00	69+00	900'

LEGEND

- SINGLE SIDED DREDGING (WITH JERSEY BARRIERS)
- SINGLE SIDED DREDGING (NO EXISTING JERSEY BARRIERS)
- DOUBLE SIDED DREDGING (NO EXISTING JERSEY BARRIERS)

Design\sheets\117-0078_GP001.dwg 13-Feb-20 2:16 PM

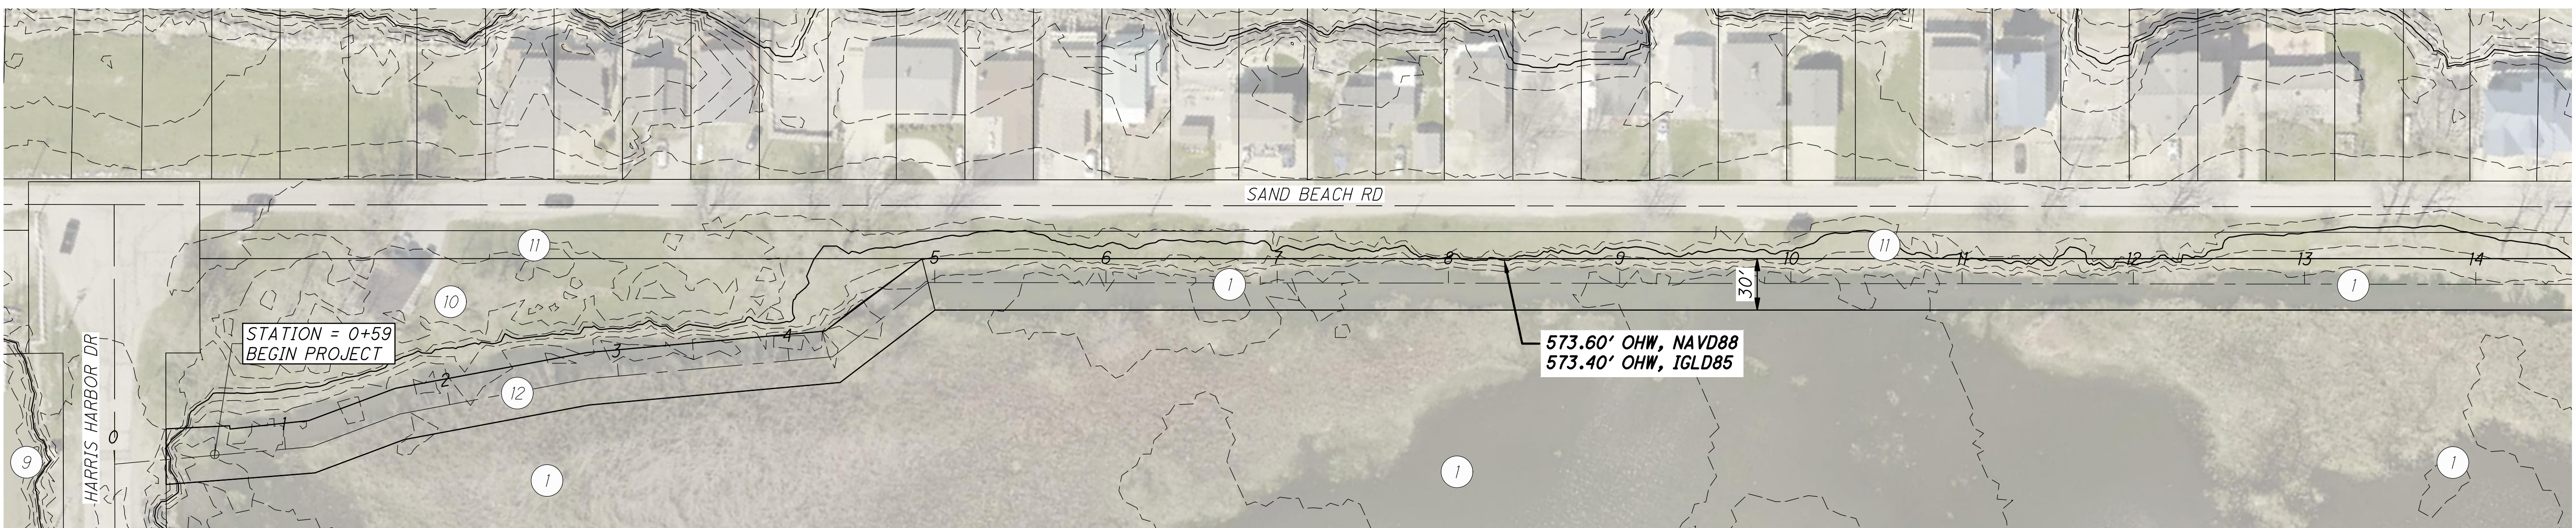

PROPERTY OWNERS		
LOT	NAME	ADDRESS
1	LOUIS & JOI MONTANO S&T	
9	GREEN COVE CONDOMINIUM GROUP	
10	SCHANK LAND LLC	8848 SAND BEACH
11	SAND BEACH ASSOCIATION	
12	SAND BEACH ASSOCIATION	



0 25 50 100
HORIZONTAL
SCALE IN FEET

CALCULATED
RLG



CHECKED
RLG

SAND BEACH
CONSERVANCY DISTRICT

3

ENLARGED PLAN SHEET

Design\sheets\117-0078_GP001.dwg 13-Feb-20 2:16 PM

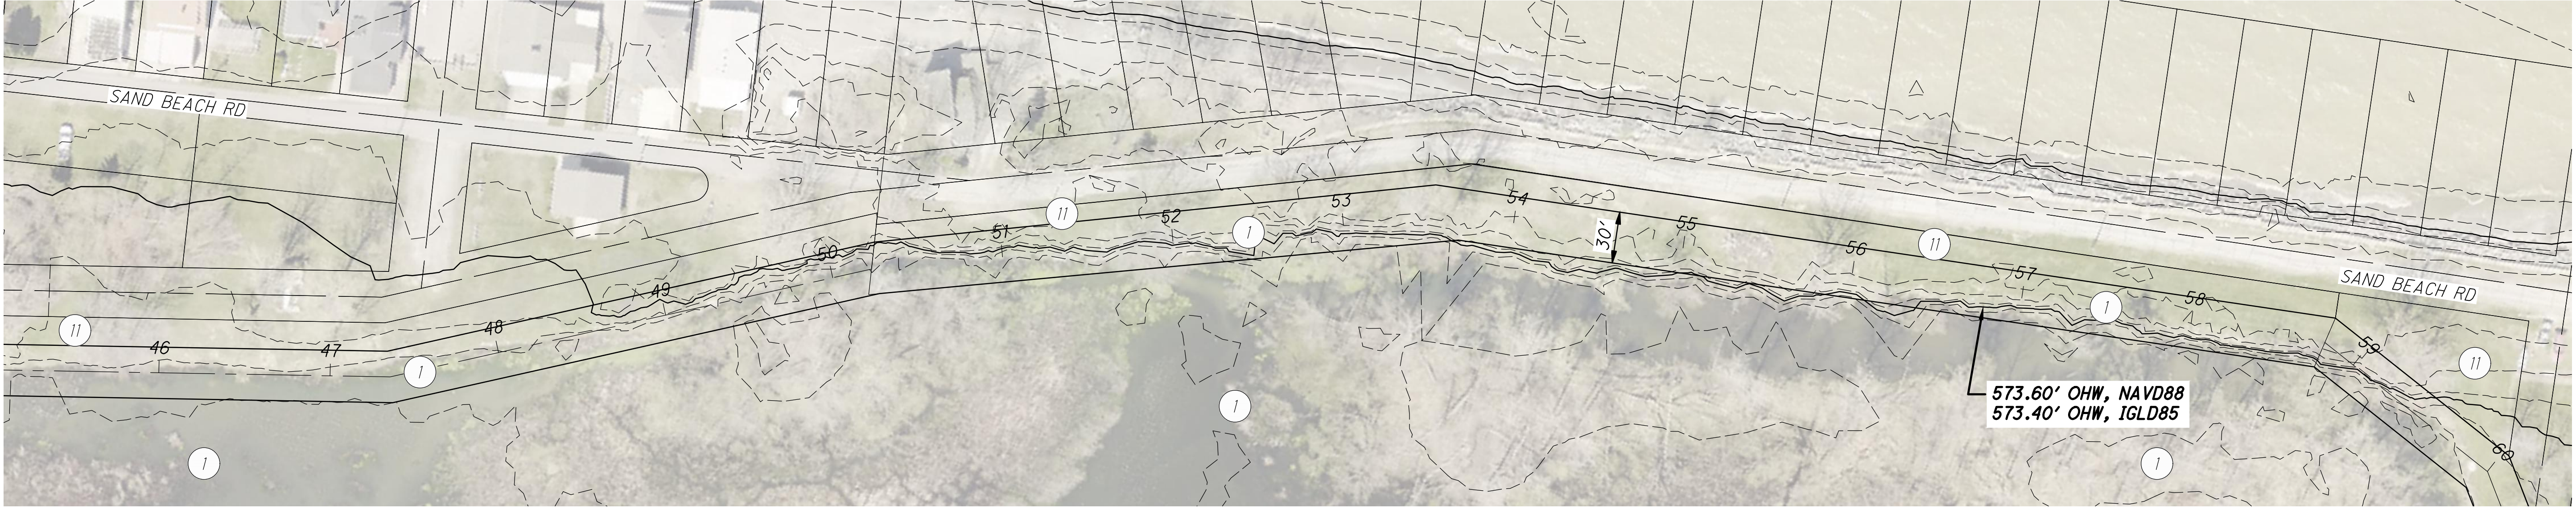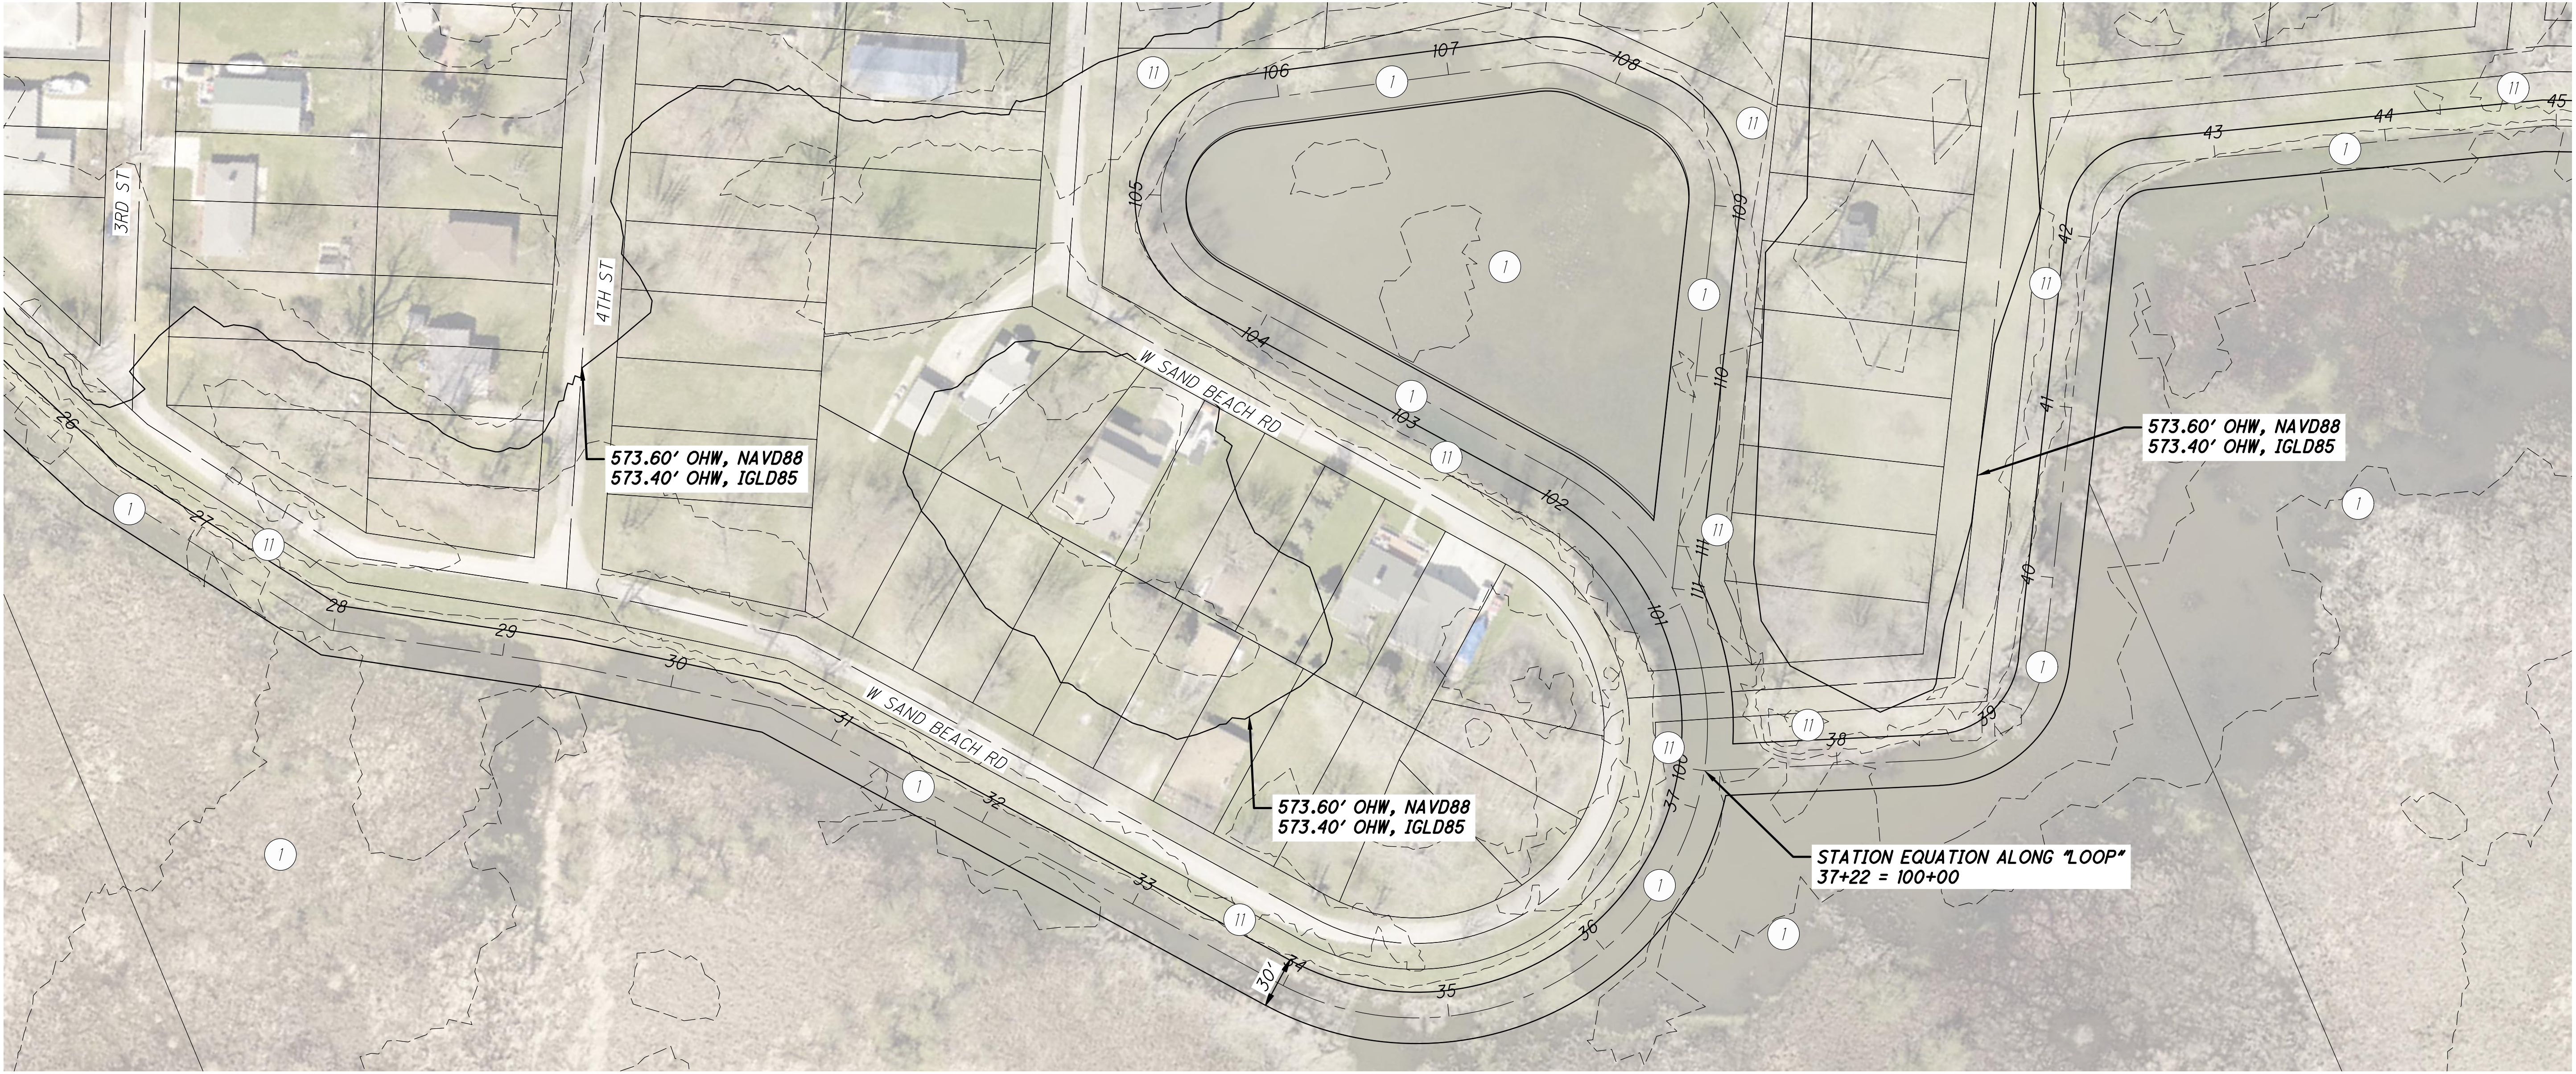

PROPERTY OWNERS		
LOT	NAME	ADDRESS
1	LOUIS & JOI MONTANO S&T	
11	SAND BEACH ASSOCIATION	

02550100
HORIZONTAL
SCALE IN FEET

CALCULATED
RLG

CHECKED
RLG

SAND BEACH
CONSERVANCY DISTRICT




4
6

ENLARGED PLAN SHEET

Design\sheets\117-0078_GPO01.dwg 13-Feb-20 2:17 PM



NOTE:
DREDGING SHALL OCCUR FROM EXISTING BANK AND/OR JERSEY BARRIER AND GO TO ELEVATION 569.00.

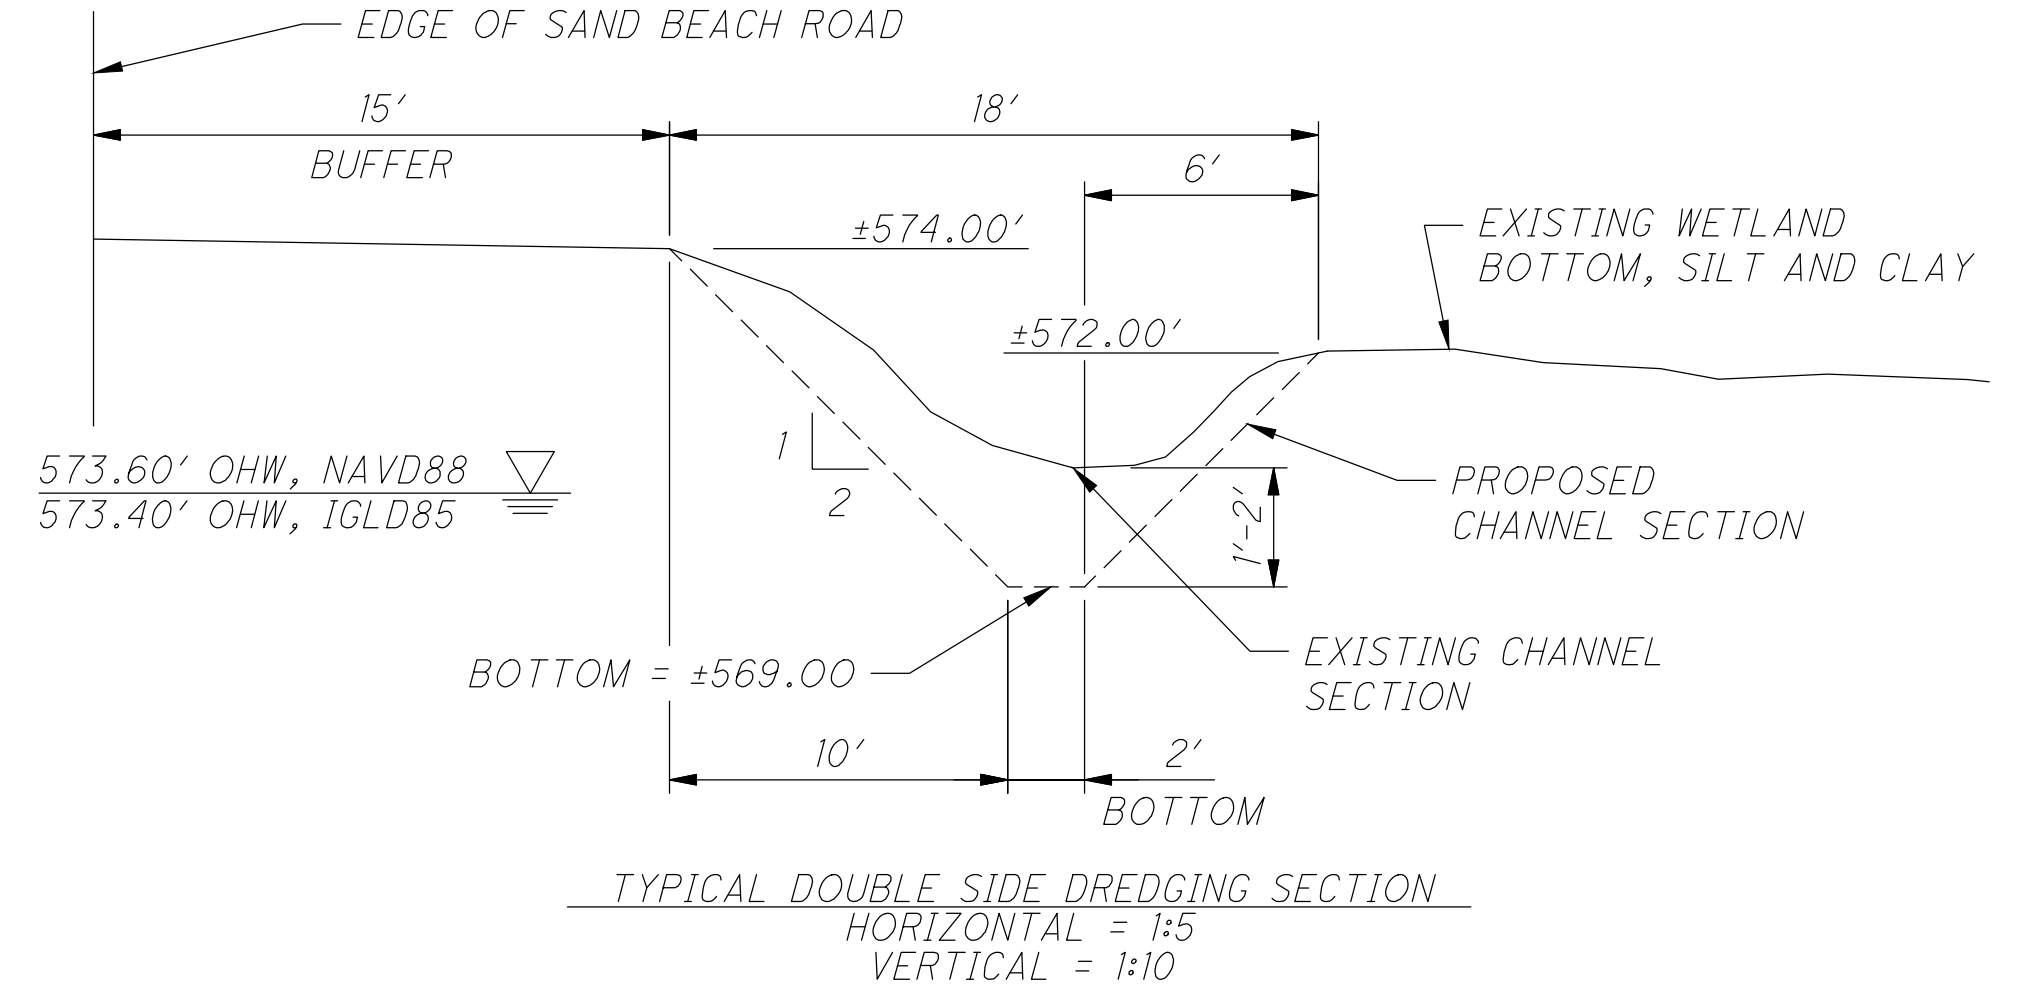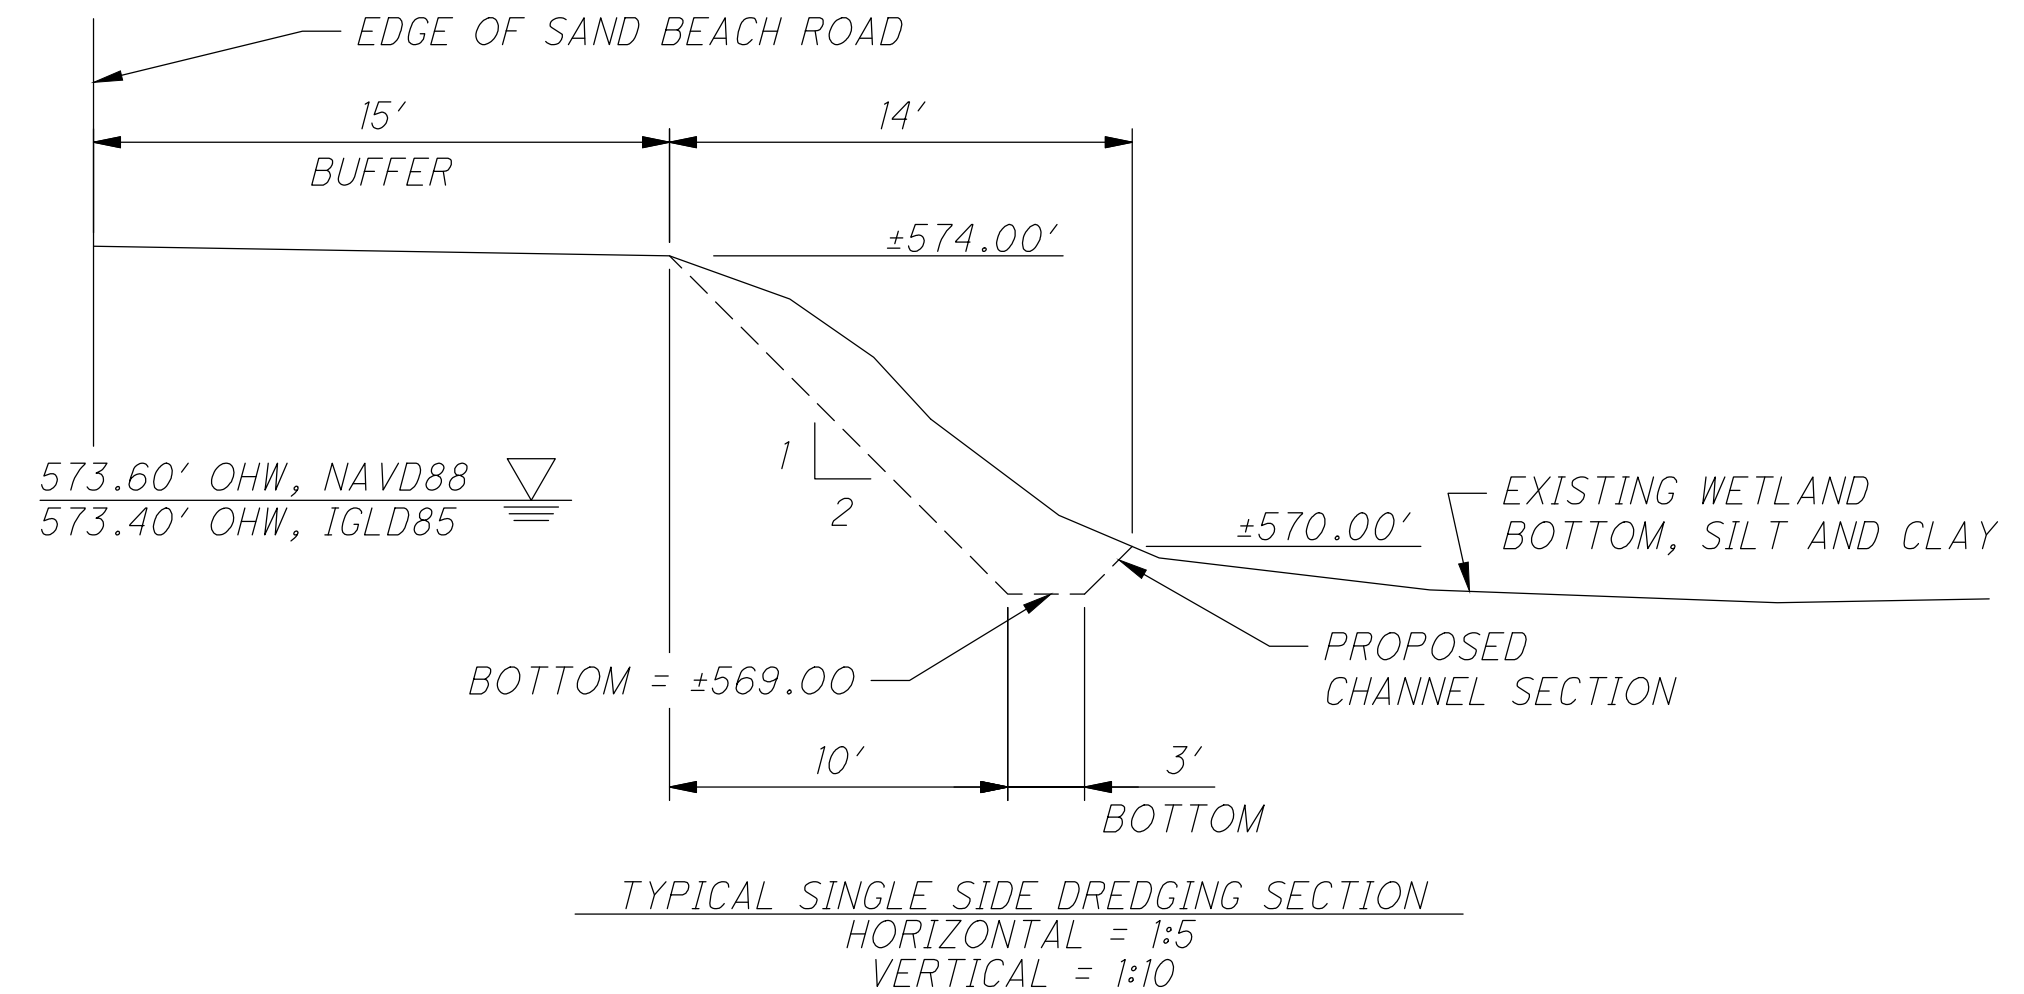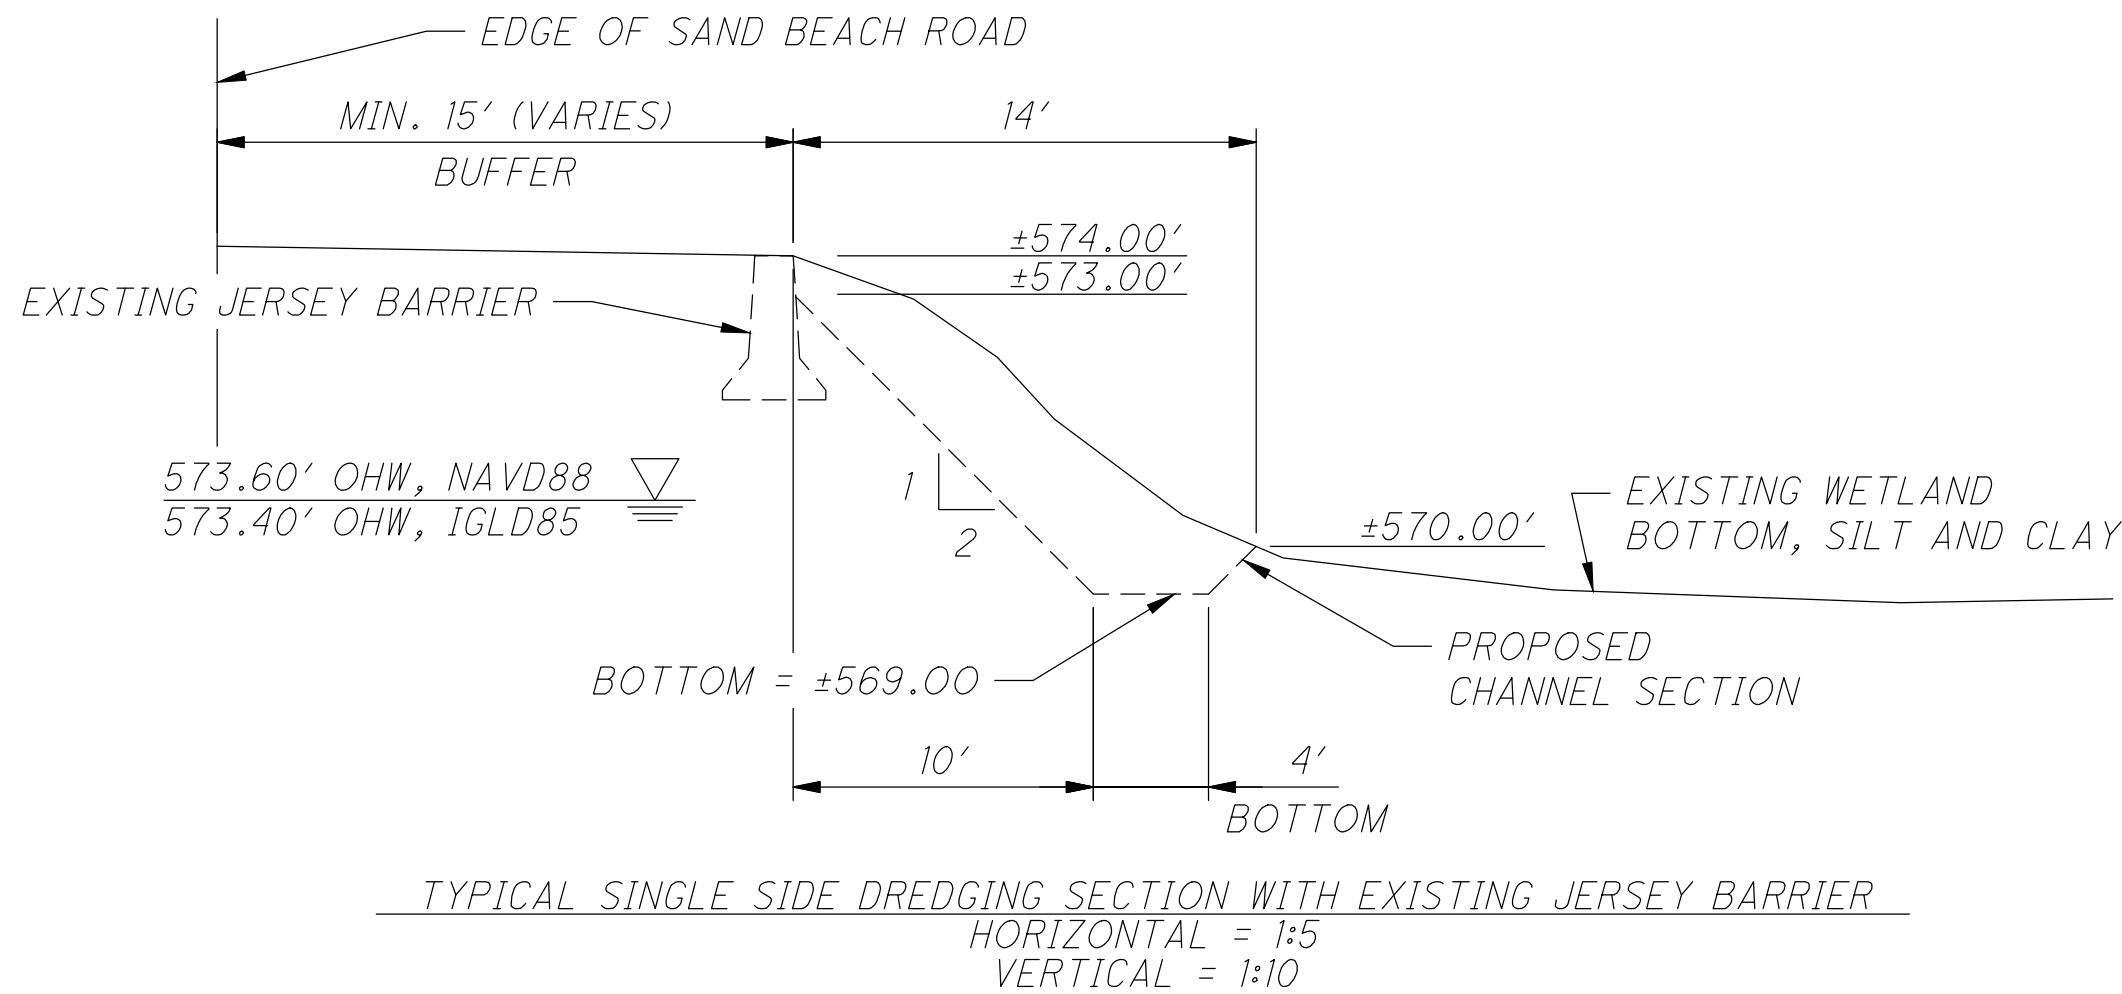

PROPERTY OWNERS		
LOT	NAME	ADDRESS
1	LOUIS & JACK MONTANO S&T	
2	DEBRA M THOMPSON	6102 11TH ST
3	JACQUELINE M HILL	6096 11TH ST
4	KENT C DAVIS	6095 N 11TH ST
5	RICHARD S JACKSON III	0 12TH ST
6	SAND BEACH ASSOCIATION	6075 12TH ST
7	SAND BEACH ASSOCIATION	6054 N 13TH ST
8	FIRST ENERGY NUCLEAR GENERATION CORP.	5501 SR 2
11	SAND BEACH ASSOCIATION	

